

1084-7

No.	X座標	Y座標	X(n+1)-X(n-1)	Y(X(n+1)-X(n-1))
A7	92,833.976	-70,450.980	4.260	-300121.174800
A8	92,838.261	-70,450.918	4.275	-301177.674450
A9	92,838.251	-70,447.831	1.889	-133075.952759
A10	92,840.150	-70,445.891	4.988	-351384.104308
A11	92,843.239	-70,445.845	7.994	-563144.084930
A21	92,848.144	-70,445.761	5.849	-412037.256089
K7	92,849.088	-70,457.962	-1.417	99838.932154
K6	92,846.727	-70,462.587	-4.282	301720.797534
K5	92,844.806	-70,462.535	-2.610	183907.216350
K4	92,844.117	-70,457.521	-10.805	761293.514405
A22	92,834.001	-70,457.574	-10.141	714510.257934
計				330.471041
2除				165.235205
面積				165.23㎡

1084-8


No.	X座標	Y座標	X(n+1)-X(n-1)	Y(X(n+1)-X(n-1))
A4	92,821.908	-70,446.167	9.944	-700516.684648
A5	92,832.037	-70,446.008	12.043	-848381.274344
A6	92,833.951	-70,447.893	1.939	-136598.464527
A7	92,833.976	-70,450.980	0.050	-3522.549000
A22	92,834.001	-70,457.574	-9.549	672799.374126
K3	92,824.427	-70,457.624	-11.908	839009.386592
A23	92,822.093	-70,457.632	-2.519	177482.775008
計				272.563207
2除				136.2816035
面積				136.28㎡

1084-9

No.	X座標	Y座標	X(n+1)-X(n-1)	Y(X(n+1)-X(n-1))
A3	92,809.967	-70,446.354	11.767	-828942.247518
A4	92,821.908	-70,446.167	12.126	-854230.221042
A23	92,822.093	-70,457.632	-11.767	829074.955744
A24	92,810.141	-70,457.671	-12.126	854369.718546
計				272.205730
2除				136.1028650
面積				136.10㎡

1084-10

No.	X座標	Y座標	X(n+1)-X(n-1)	Y(X(n+1)-X(n-1))
K2	92,797.939	-70,457.712	-12.526	882553.300512
A1	92,797.615	-70,448.745	1.788	-125962.356060
A2	92,799.727	-70,446.515	12.352	-870155.353280
A3	92,809.967	-70,446.354	10.414	-733628.330556
A24	92,810.141	-70,457.671	-12.028	847464.866788
計				272.127404
2除				136.0637020
面積				136.06㎡

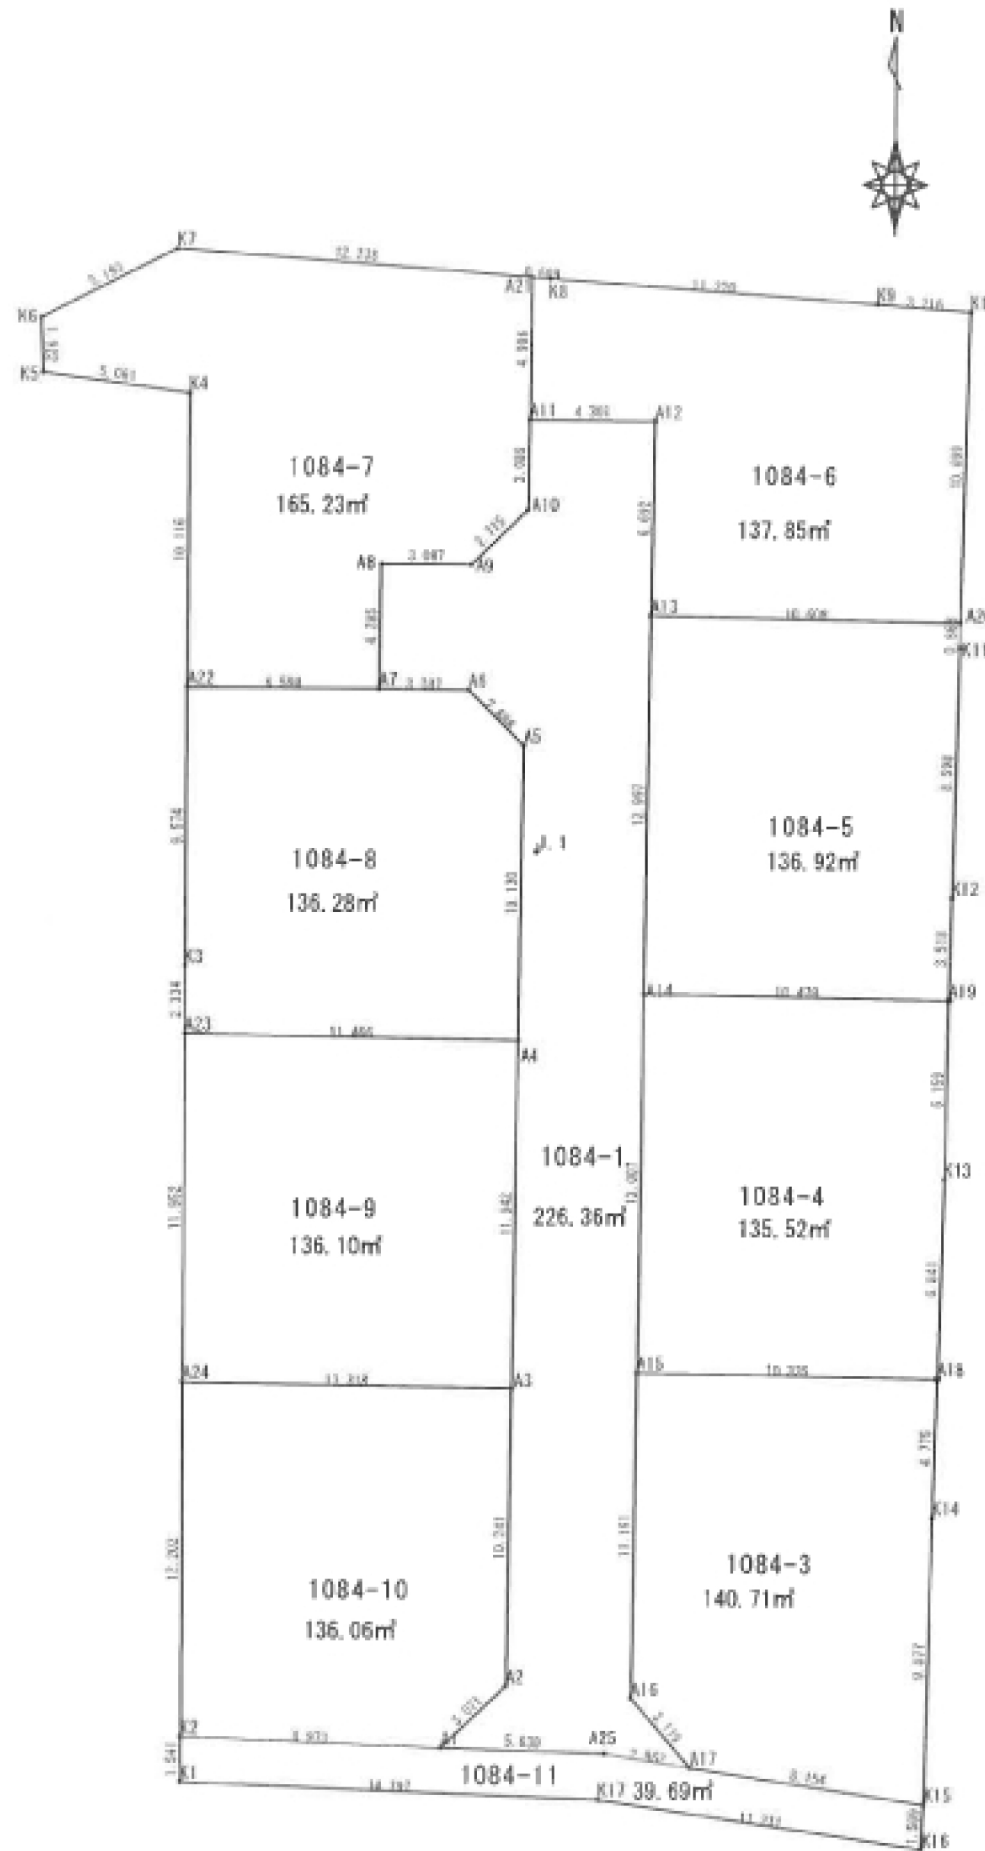

1084-6

No.	X座標	Y座標	X(n+1)-X(n-1)	Y(X(n+1)-X(n-1))
A21	92,848.144	-70,445.761	-4.858	342225.506938
A11	92,843.239	-70,445.845	-4.931	347368.461695
A12	92,843.213	-70,441.544	-6.717	473155.851048
A13	92,836.522	-70,441.647	-6.863	483441.023361
A20	92,836.350	-70,431.040	10.523	-741145.833920
K10	92,847.045	-70,430.757	10.931	-769878.604767
K9	92,847.281	-70,433.964	1.052	-74096.530128
K8	92,848.097	-70,445.154	0.863	-60794.167902
計				275.706325
2除				137.8531625
面積				137.85㎡

1084-5

No.	X座標	Y座標	X(n+1)-X(n-1)	Y(X(n+1)-X(n-1))
A13	92,836.522	-70,441.647	-12.823	903273.239481
A14	92,823.527	-70,441.847	-13.152	926451.171744
A19	92,823.370	-70,431.365	3.360	-236649.386400
K12	92,826.887	-70,431.286	12.112	-853063.736032
K11	92,835.482	-70,431.063	9.463	-666489.149169
A20	92,836.350	-70,431.040	1.040	-73248.291600
計				273.858024
2除				136.9290120
面積				136.92㎡

1084-4

No.	X座標	Y座標	X(n+1)-X(n-1)	Y(X(n+1)-X(n-1))
A14	92,823.527	-70,441.847	-12.848	905036.850256
A15	92,810.522	-70,442.047	-13.153	926524.244191
A18	92,810.374	-70,431.711	6.690	-471188.146590
K13	92,817.212	-70,431.504	12.996	-915327.825984
A19	92,823.370	-70,431.365	6.315	-444774.069975
計				271.051898
2除				135.5259490
面積				135.52㎡

1084-3

No.	X座標	Y座標	X(n+1)-X(n-1)	Y(X(n+1)-X(n-1))
A15	92,810.522	-70,442.047	-11.042	777821.082974
A16	92,799.332	-70,442.219	-13.559	955126.047421
A17	92,796.963	-70,440.190	-3.604	253866.444760
K15	92,795.728	-70,432.130	8.638	-608392.738940
K14	92,805.601	-70,431.855	14.646	-1031544.948330
A18	92,810.374	-70,431.711	4.921	-346594.449831
計				281.438054
2除				140.7190270
面積				140.71㎡

地番	1086-7, 1086-9, 1086-10	地積測量図
土地の所在	松山市南斎院町	

1086-9 (口)


No.	X座標	Y座標	X(n+1)-X(n-1)	Y(X(n+1)-X(n-1))
A	92,793,765	-70,453,395	-10,936	770478.327720
K19	92,782,480	-70,453,847	-11,125	783799.047875
K20	92,782,640	-70,448,992	-0,392	27616.004864
K21	92,782,088	-70,448,973	-0,577	40649.057421
D	92,782,063	-70,444,260	11,328	-797992.577280
E	92,793,416	-70,443,841	11,702	-824333.827382
計				216.033218
2除				108.0166090
面積				108.01㎡

1086-10 (ハ)

No.	X座標	Y座標	X(n+1)-X(n-1)	Y(X(n+1)-X(n-1))
E	92,793,416	-70,443,841	-11,343	799044.488463
D	92,782,063	-70,444,260	-11,409	803698.562340
K22	92,782,007	-70,434,277	5,862	-412885.731774
K23	92,787,925	-70,433,906	9,940	-700113.025640
C	92,791,947	-70,433,621	5,481	-386046.676701
B	92,793,406	-70,443,552	1,469	-103481.577888
計				216.038800
2除				108.0194000
面積				108.01㎡





1086-7 (イ)

No.	X座標	Y座標	X(n+1)-X(n-1)	Y(X(n+1)-X(n-1))
K24	92,793,492	-70,433,511	2,999	-211230.099489
K25	92,794,946	-70,443,410	1,830	-128911.440300
K18	92,795,322	-70,453,333	-1,181	83205.386273
A	92,793,765	-70,453,395	-1,906	134284.170870
E	92,793,416	-70,443,841	-0,359	25289.338919
B	92,793,406	-70,443,552	-1,469	103481.577888
C	92,791,947	-70,433,621	0,066	-6057.291406
計				61.642755
2除				30.8213775
面積				30.82㎡

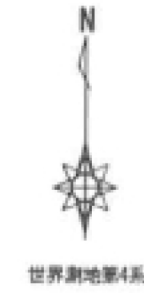

観測点	X座標	Y座標
T-2	92,792,203	-70,434,594
J.1	92,828,405	-70,445,540
K18	295-16-23	18,997
K19	260-01-44	21,569
K20	253-13-53	17,284
K21	251-41-54	17,580
K22	195-02-33	10,201
K23	187-41-13	4,333
K24	56-51-35	1,684
K25	304-06-22	9,233
A	291-34-21	18,866
B	294-27-56	9,038
C	121-37-08	1,006
D	240-27-08	14,009
E	294-15-36	9,325

基点座標	X座標	Y座標
30C44	92,820,393	-70,523,187
3A078	92,887,787	-70,403,483
T-1	92,797,146	-70,481,144
T-2	92,792,203	-70,434,594
J.1	92,828,405	-70,445,540

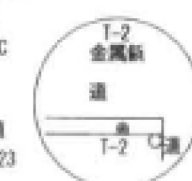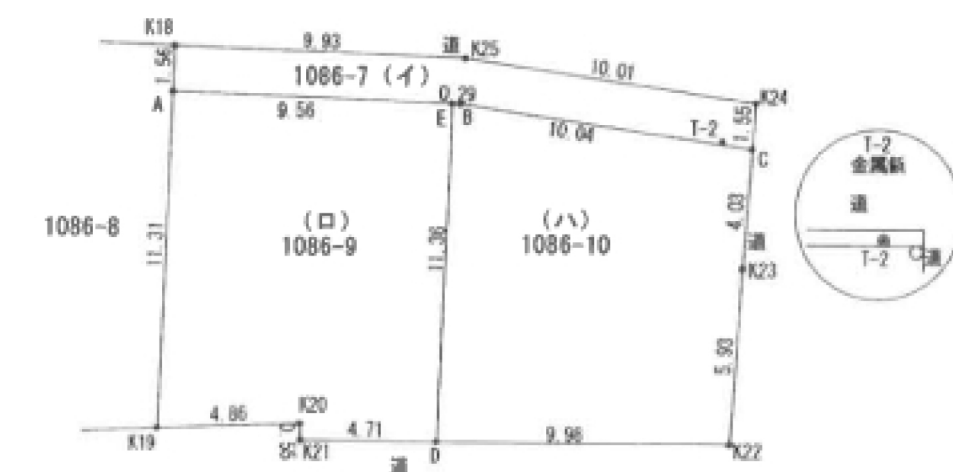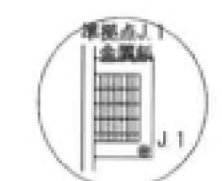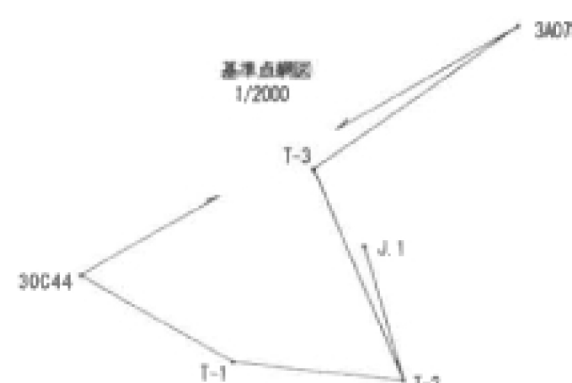

K19~K25~K18 平成30年11月6日 30松(管)第794号...確認済み
K19~K23, A, B, C, D, E...金標

作成者 伊予郡松前町大字神崎348番地3 平成31年4月20日測量
土地家屋調査士 土地家屋調査士 友澤 慎一 (令和元年5月2日作成)

申請人 トラスト・ワン株式会社 代表取締役 兵頭 洋 縮尺 1/250

(愛媛県土地家屋調査士会用紙)